



















































COMMON TOILET




SHIM'S TOILET



MASTER TOILET

1. ALL THE DIMENSIONS MENTIONED ARE IN FEET AND INCHES AS WELL AS MM.
2. ALL LEVELS INDICATED ARE IN MM.
3. DRAWINGS NOT TO BE SCALED ONLY WRITTEN DIMENSIONS TO BE FOLLOWED.
4. DIMENSIONS - LEVELS AS SHOWN TO BE VERIFIED AT SITE BEFORE COMMENCEMENT OF WORK.
5. ANY DISCREPANCIES FOUND IN THE DRAWING SHALL BE BROUGHT TO THE NOTICE OF THE ARCHITECT BEFORE EXECUTION.
6. RELEVANT SERVICES DRAWING TO BE READ SIMULTANEOUSLY.
7. ALL CENTER LINE DIMENSIONS WITH PREFERENCE TO (D.O.).
8. ALL LEVELS INDICATED ARE UNFINISHED LEVELS(BARE R.C.C. FLOOR).
9. FINISHED FLOOR TO BE 100MM FROM UNFINISHED FLOOR LEVELS.
10. ALL MATERIALS, FINISHES ETC TO BE AS SPECIFIED AND APPROVED.

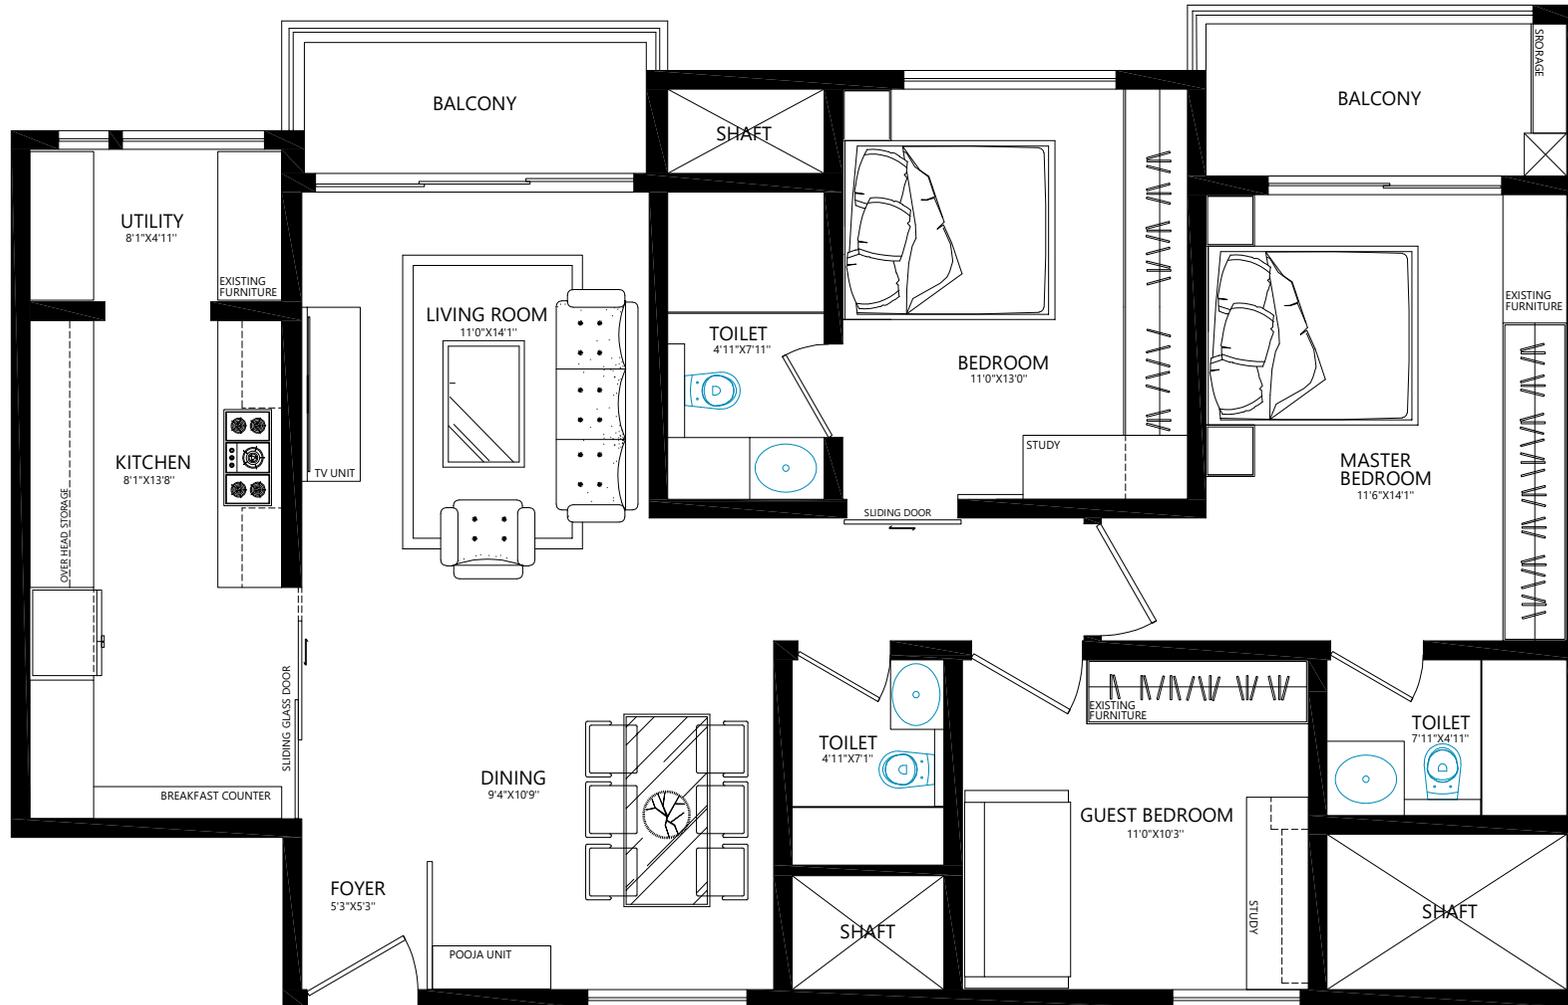

18MM PLY FINISHED WITH LAMINATE  
AS APPROVED BY ARCHITECT

CLIENT:

**MRS. SUNITHA**

PRINCIPLE ARCHITECTS:

**TEKTON 42**

REV NO	DATE	DESCRIPTION


PROJECT:  
**L&T RAINTREE BOULEVARD**



DRAWING ISSUED AS: FOR DISCUSSION

TITLE: **FLOOR PLAN(FURNITURE LAYOUT)**

DWG NO:		R-1	JOB NO:	
DEALT BY:	CHKD BY:	SCALE :	DATE :	
SARTHAK	RAJEEV	NTS	25 JULY 2024	

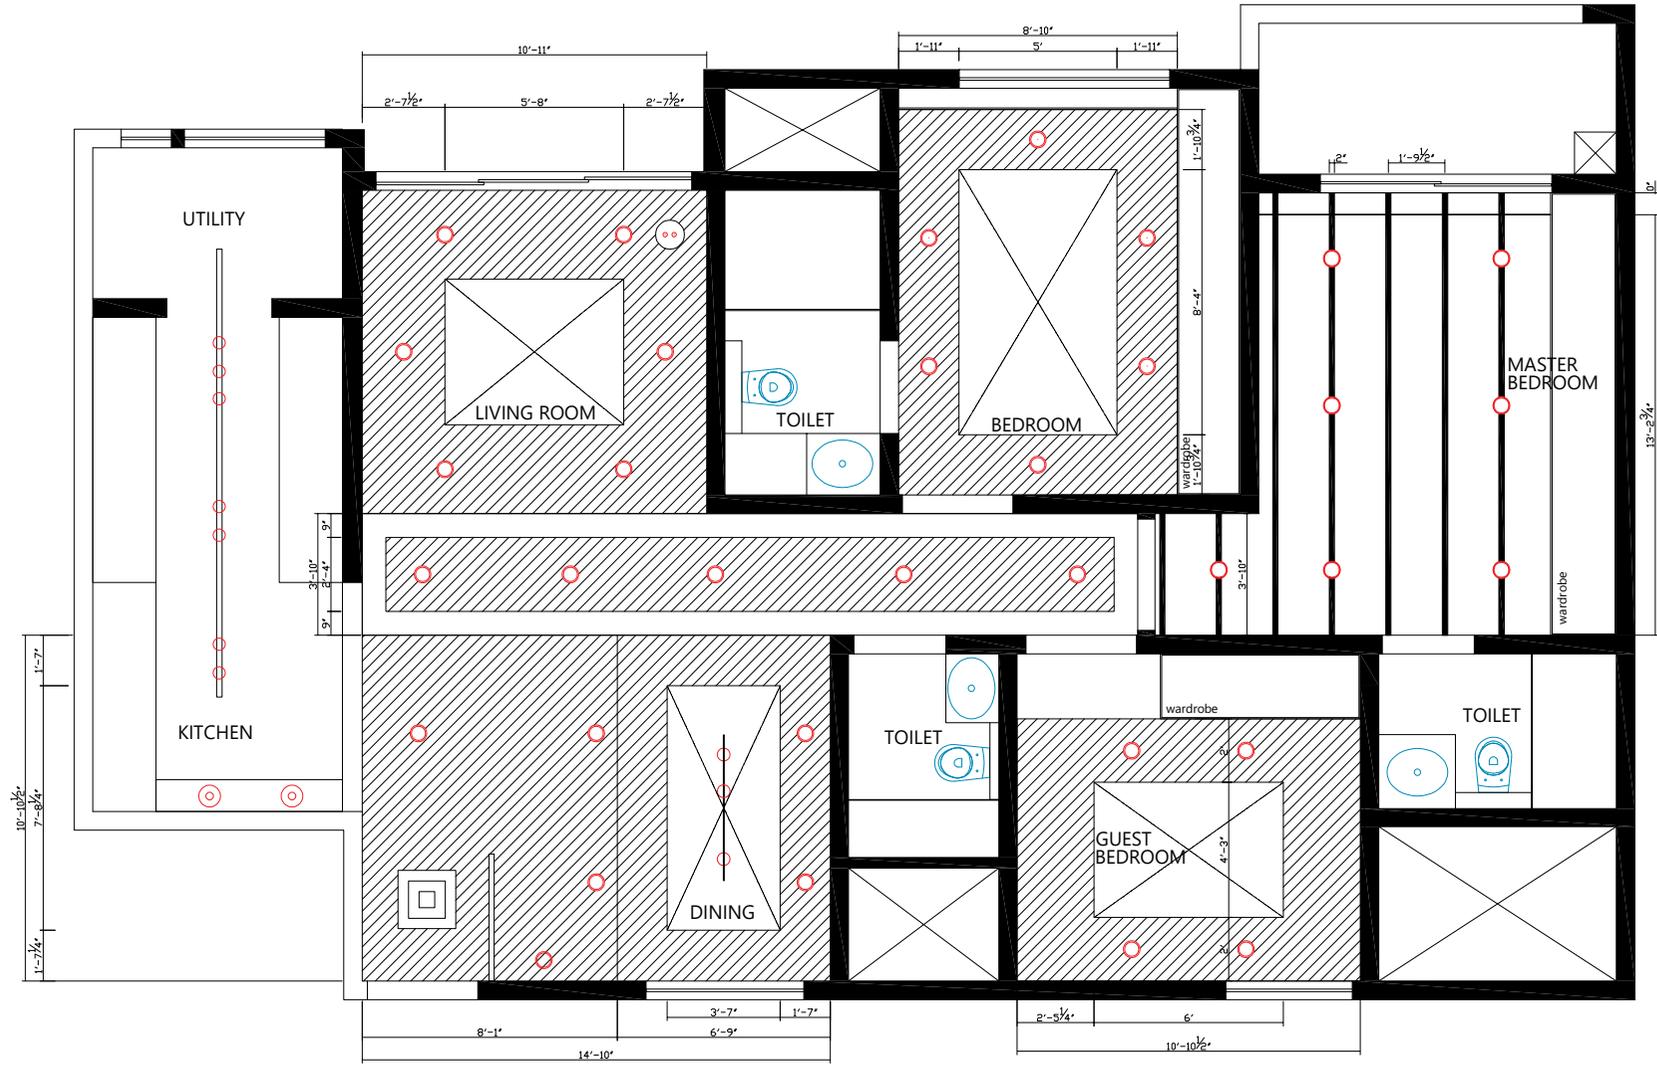

THIS DRAWING IS THE SOLE PROPERTY OF TEKTON 42

1. ALL THE DIMENSIONS MENTIONED ARE IN FEET AND INCHES AS WELL AS MM.
2. ALL LEVELS INDICATED ARE IN MM.
3. DRAWINGS NOT TO BE SCALED ONLY WRITTEN DIMENSIONS TO BE FOLLOWED.
4. DIMENSIONS - LEVELS AS SHOWN TO BE VERIFIED AT SITE BEFORE COMMENCEMENT OF WORK.
5. ANY DISCREPANCIES FOUND IN THE DRAWING SHALL BE BROUGHT TO THE NOTICE OF THE ARCHITECT BEFORE EXECUTION.
6. RELEVANT SERVICES DRAWING TO BE READ SIMULTANEOUSLY.
7. ALL CENTER LINE DIMENSIONS WITH PREFERENCE TO (D.O).
8. ALL LEVELS INDICATED ARE UNFINISHED LEVELS(BARE R.C.C. FLOOR).
9. FINISHED FLOOR TO BE 100MM FROM UNFINISHED FLOOR LEVELS.
10. ALL MATERIALS, FINISHES ETC TO BE AS SPECIFIED AND APPROVED.



CLIENT:

**MRS. SUNITHA**

PRINCIPLE ARCHITECTS:

**TEKTON 42**

REV NO	DATE	DESCRIPTION

PROJECT:  
L&T RAINTREE BOULEVARD

DRAWING ISSUED AS: FOR DISCUSSION


TITLE: RCP

DWG NO: R-1 JOB NO:


DEALT BY:	CHKD BY:	SCALE :	DATE :
SARTHAK	RAJEEV	NTS	25 JULY 2024




- THIS DRAWING IS THE SOLE PROPERTY OF TEKTON 42
1. ALL THE DIMENSIONS MENTIONED ARE IN FEET AND INCHES AS WELL AS MM.
  2. ALL LEVELS INDICATED ARE IN MM.
  3. DRAWINGS NOT TO BE SCALED ONLY WRITTEN DIMENSIONS TO BE FOLLOWED.
  4. DIMENSIONS - LEVELS AS SHOWN TO BE VERIFIED AT SITE BEFORE COMMENCEMENT OF WORK.
  5. ANY DISCREPANCIES FOUND IN THE DRAWING SHALL BE BROUGHT TO THE NOTICE OF THE ARCHITECT BEFORE EXECUTION.
  6. RELEVANT SERVICES DRAWING TO BE READ SIMULTANEOUSLY.
  7. ALL CENTER LINE DIMENSIONS WITH PREFERENCE TO (D.O).
  8. ALL LEVELS INDICATED ARE UNFINISHED LEVELS(BARE R.C.C. FLOOR).
  9. FINISHED FLOOR TO BE 100MM FROM UNFINISHED FLOOR LEVELS.
  10. ALL MATERIALS, FINISHES ETC TO BE AS SPECIFIED AND APPROVED.

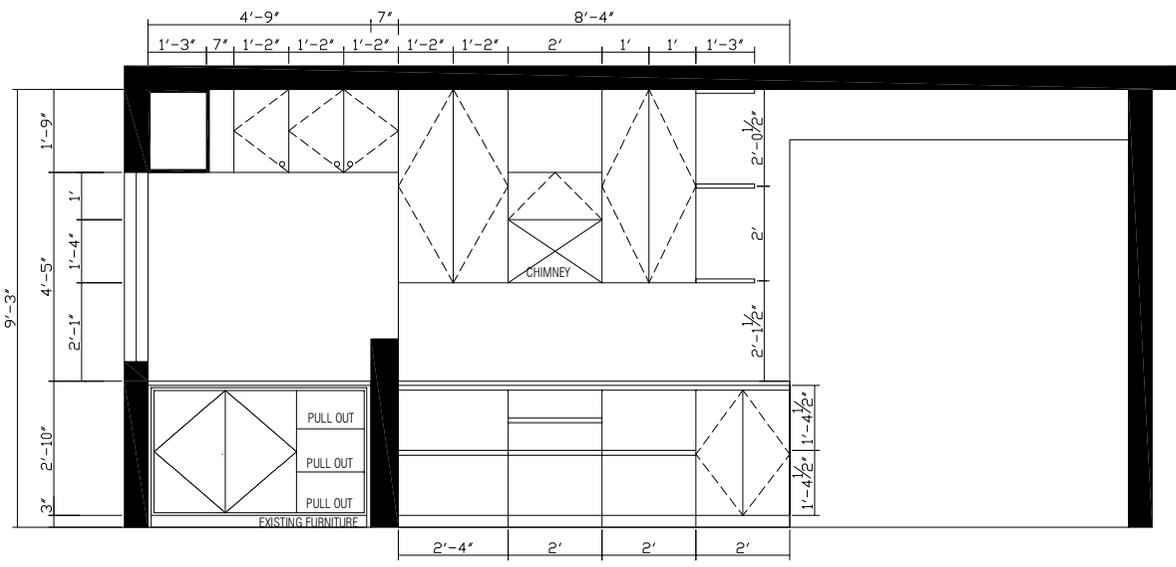

ELEVATION A

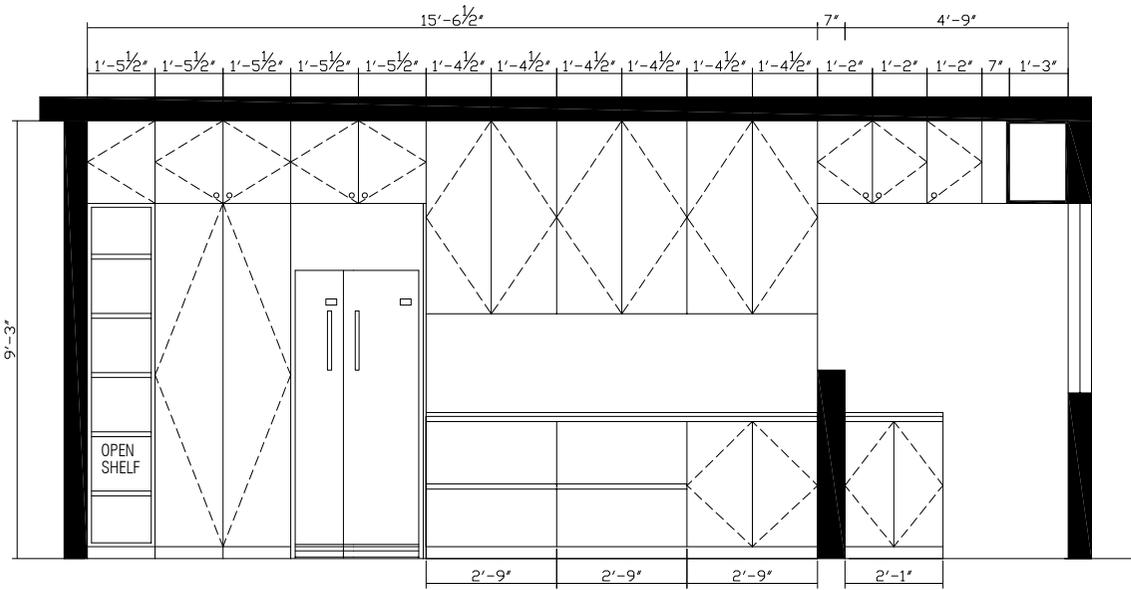

ELEVATION B

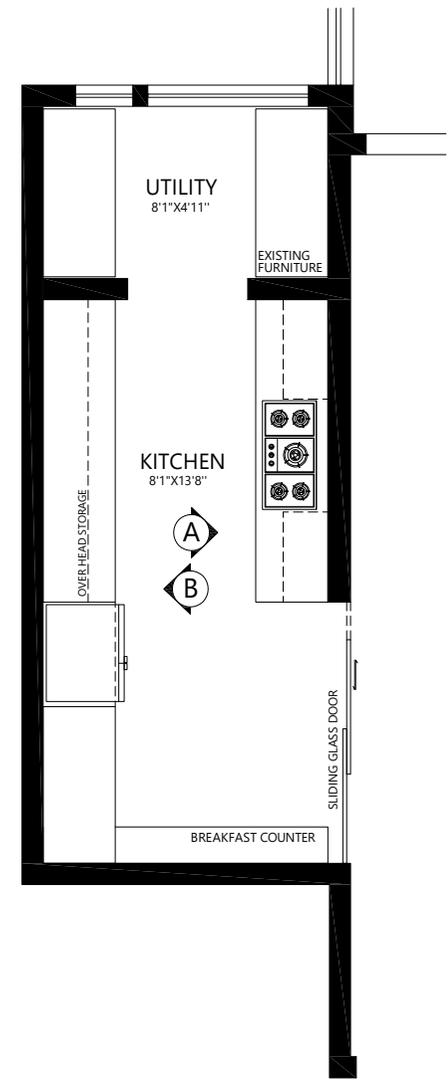

KEY PLAN

18MM PLY FINISHED WITH LAMINATE AS APPROVED BY ARCHITECT

CLIENT:  
**MRS. SUNITHA**

PRINCIPLE ARCHITECTS:  
**TEKTON 42**

REV NO	DATE	DESCRIPTION


PROJECT:  
L&T RAIN TREE BOULEVARD




DRAWING ISSUED AS: FOR DISCUSSION

TITLE: **KITCHEN**


DWG NO:		R-1	JOB NO:	
DEALT BY:	CHKD BY:	SCALE:	DATE:	
SARTHAK	RAJEEV	NTS	25 JULY 2024	

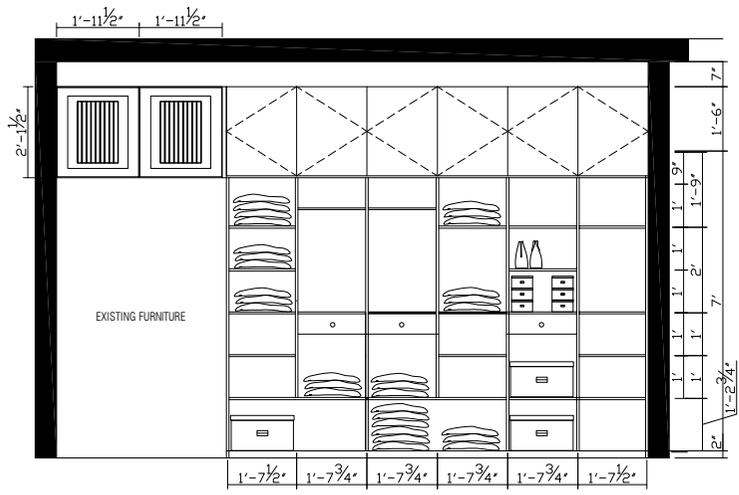

ELEVATION A

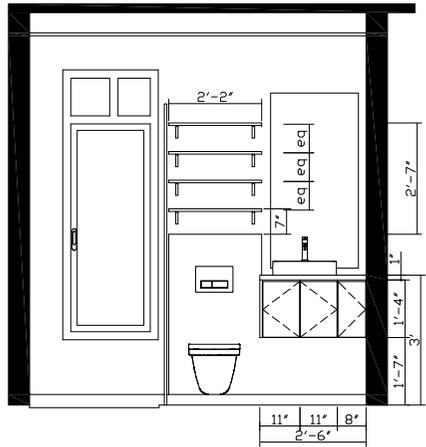


ELEVATION B

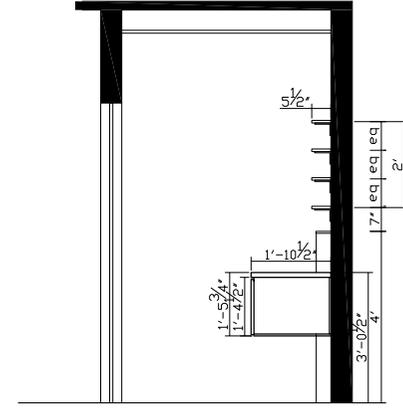


ELEVATION C

1. ALL THE DIMENSIONS MENTIONED ARE IN FEET AND INCHES AS WELL AS MM.
2. ALL LEVELS INDICATED ARE IN MM.
3. DRAWINGS NOT TO BE SCALED ONLY WRITTEN DIMENSIONS TO BE FOLLOWED.
4. DIMENSIONS - LEVELS AS SHOWN TO BE VERIFIED AT SITE BEFORE COMMENCEMENT OF WORK.
5. ANY DISCREPANCIES FOUND IN THE DRAWING SHALL BE BROUGHT TO THE NOTICE OF THE ARCHITECT BEFORE EXECUTION.
6. RELEVANT SERVICES DRAWING TO BE READ SIMULTANEOUSLY.
7. ALL CENTER LINE DIMENSIONS WITH PREFERENCE TO (D.O.).
8. ALL LEVELS INDICATED ARE UNFINISHED LEVELS(BARE R.C.C. FLOOR).
9. FINISHED FLOOR TO BE 100MM FROM UNFINISHED FLOOR LEVELS.
10. ALL MATERIALS, FINISHES ETC TO BE AS SPECIFIED AND APPROVED.

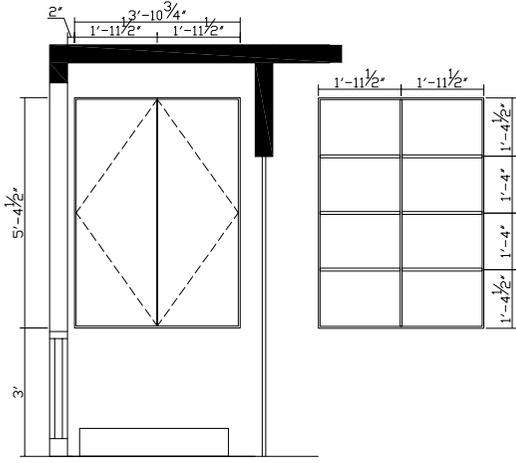


ELEVATION D

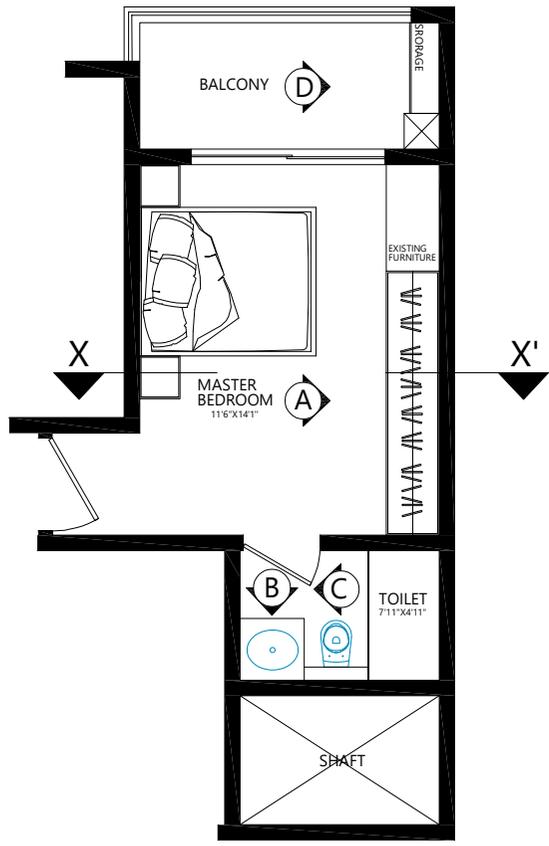

KEY PLAN

18MM PLY FINISHED WITH LAMINATE AS APPROVED BY ARCHITECT

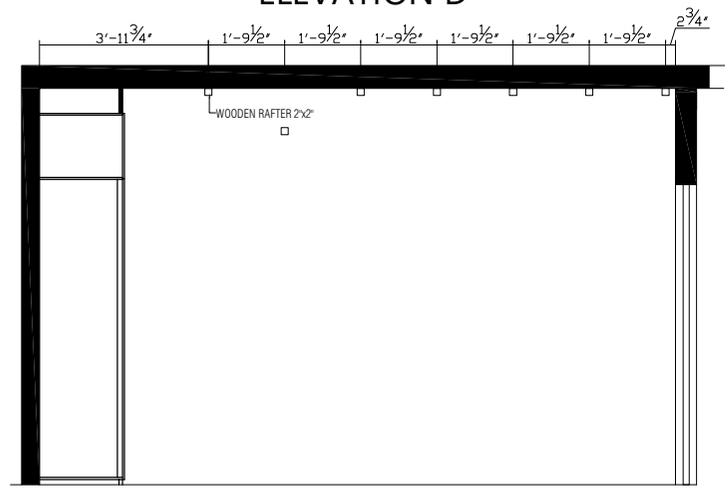

SECTION XX'

CLIENT:  
**MRS. SUNITHA**

PRINCIPLE ARCHITECTS:  
**TEKTON 42**

REV NO	DATE	DESCRIPTION

PROJECT:  
L&T RAINTREE BOULEVARD




DRAWING ISSUED AS: FOR DISCUSSION


TITLE: MASTER BEDROOM

DWG NO:		SCALE:	R-1	JOB NO:	
DEALT BY:	SARTHAK	CHKD BY:	RAJEEV	DATE:	25 JULY 2024


1. ALL THE DIMENSIONS MENTIONED ARE IN FEET AND INCHES AS WELL AS MM.
2. ALL LEVELS INDICATED ARE IN MM.
3. DRAWINGS NOT TO BE SCALED ONLY WRITTEN DIMENSIONS TO BE FOLLOWED.
4. DIMENSIONS - LEVELS AS SHOWN TO BE VERIFIED AT SITE BEFORE COMMENCEMENT OF WORK.
5. ANY DISCREPANCIES FOUND IN THE DRAWING SHALL BE BROUGHT TO THE NOTICE OF THE ARCHITECT BEFORE EXECUTION.
6. RELEVANT SERVICES DRAWING TO BE READ SIMULTANEOUSLY.
7. ALL CENTER LINE DIMENSIONS WITH PREFERENCE TO (D.O.).
8. ALL LEVELS INDICATED ARE UNFINISHED LEVELS(BARE R.C.C. FLOOR).
9. FINISHED FLOOR TO BE 100MM FROM UNFINISHED FLOOR LEVELS.
10. ALL MATERIALS, FINISHES ETC TO BE AS SPECIFIED AND APPROVED.

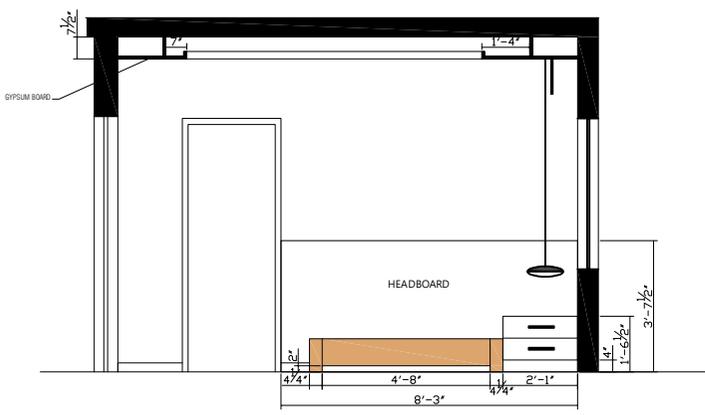


SECTION XX'

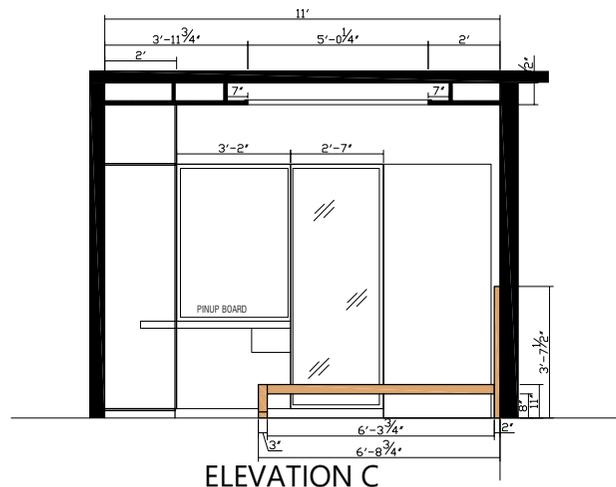


ELEVATION C

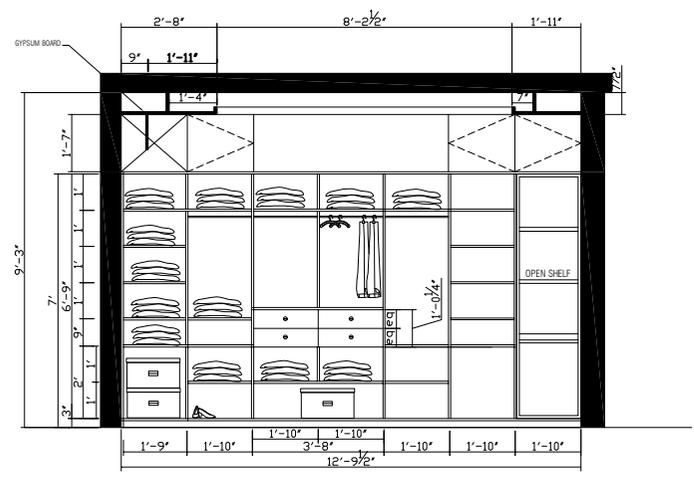


SECTION YY'

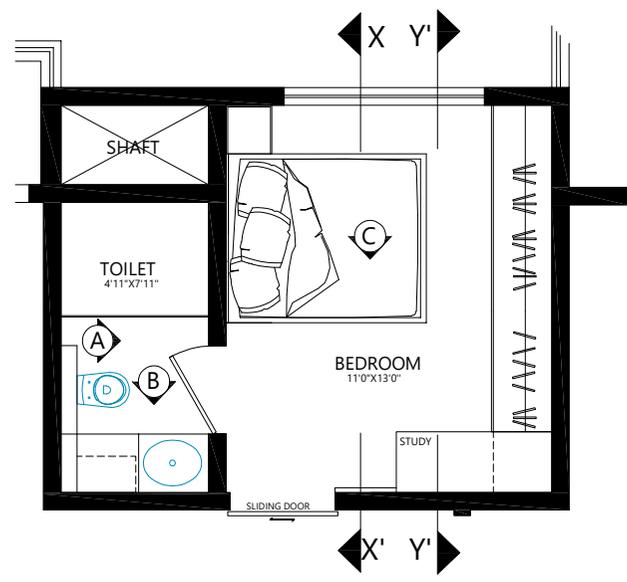

KEY PLAN

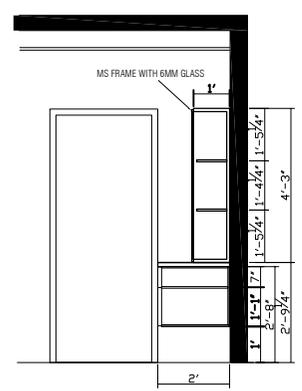

ELEVATION A

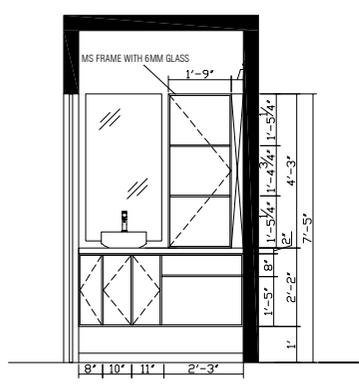

ELEVATION B

18MM PLY FINISHED WITH LAMINATE AS APPROVED BY ARCHITECT

CLIENT:  
**MRS. SUNITHA**

PRINCIPLE ARCHITECTS:  
**TEKTON 42**

REV NO	DATE	DESCRIPTION

PROJECT:  
**L&T RAINTREE BOULEVARD**




DRAWING ISSUED AS: FOR DISCUSSION


TITLE: **BEDROOM 1**

DWG NO:	R-1	JOB NO:	
DEALT BY:	CHKD BY:	SCALE :	DATE :
SARTHAK	RAJEEV	NTS	25 JULY 2024


1. ALL THE DIMENSIONS MENTIONED ARE IN FEET AND INCHES AS WELL AS MM.
2. ALL LEVELS INDICATED ARE IN MM.
3. DRAWINGS NOT TO BE SCALED ONLY WRITTEN DIMENSIONS TO BE FOLLOWED.
4. DIMENSIONS - LEVELS AS SHOWN TO BE VERIFIED AT SITE BEFORE COMMENCEMENT OF WORK.
5. ANY DISCREPANCIES FOUND IN THE DRAWING SHALL BE BROUGHT TO THE NOTICE OF THE ARCHITECT BEFORE EXECUTION.
6. RELEVANT SERVICES DRAWING TO BE READ SIMULTANEOUSLY.
7. ALL CENTER LINE DIMENSIONS WITH PREFERENCE TO (D.O).
8. ALL LEVELS INDICATED ARE UNFINISHED LEVELS(BARE R.C.C. FLOOR).
9. FINISHED FLOOR TO BE 100MM FROM UNFINISHED FLOOR LEVELS.
10. ALL MATERIALS, FINISHES ETC TO BE AS SPECIFIED AND APPROVED.

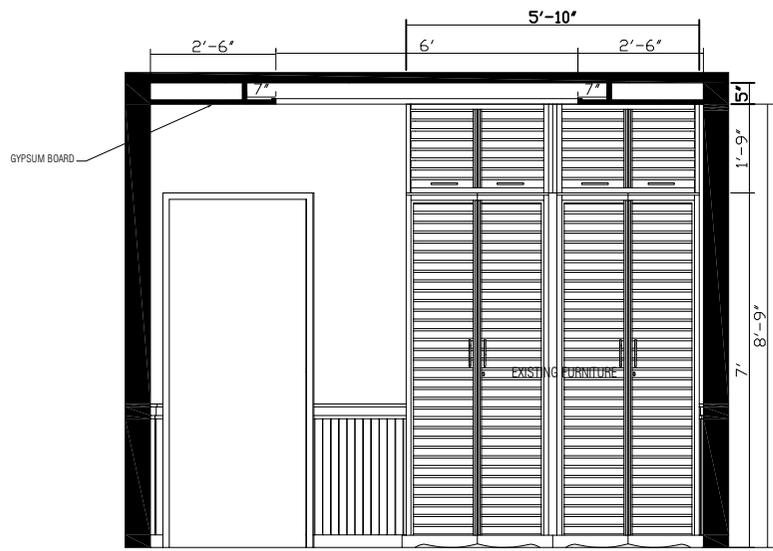


SECTION XX'

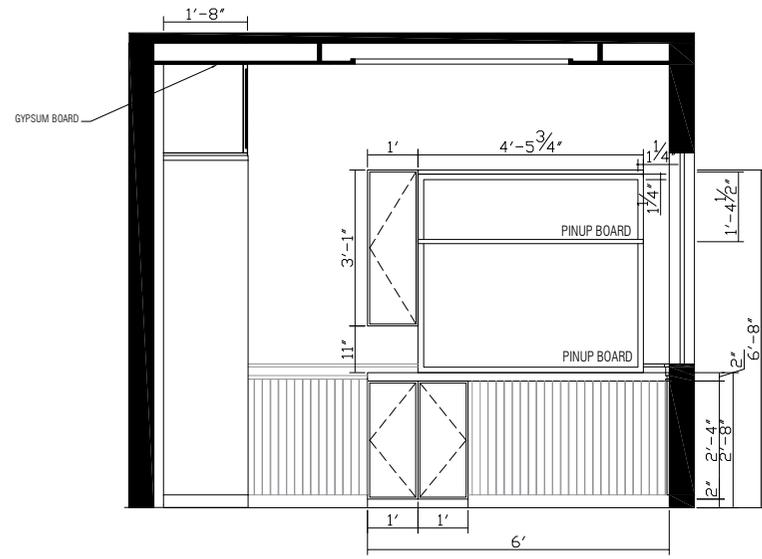


SECTION YY'

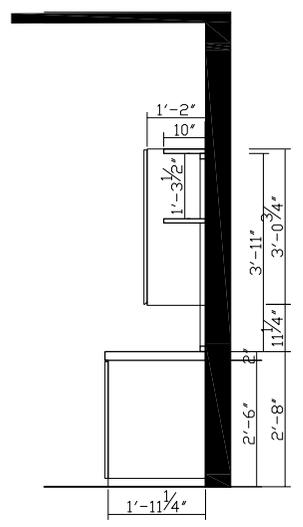

STUDY DETAIL

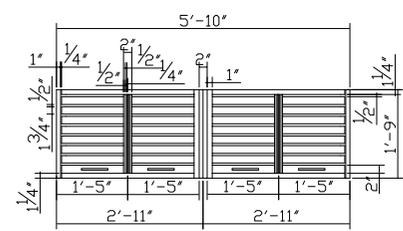

LOFT DETAIL

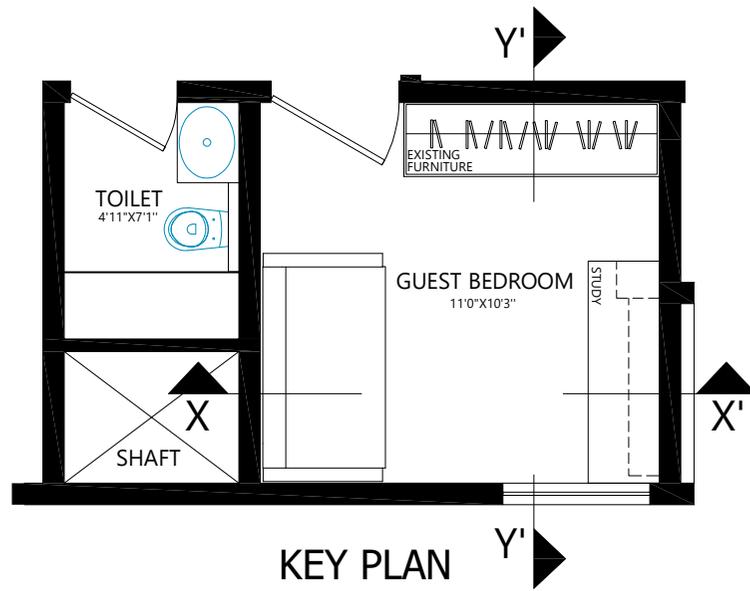

KEY PLAN

18MM PLY FINISHED WITH LAMINATE  
AS APPROVED BY ARCHITECT

CLIENT:

MRS. SUNITHA

PRINCIPLE ARCHITECTS:

TEKTON 42

REV NO	DATE	DESCRIPTION


PROJECT: L&T RAINTREE BOULEVARD	
------------------------------------	--

DRAWING ISSUED AS: FOR DISCUSSION


TITLE: GUEST BEDROOM

DWG NO:	R-1	JOB NO:	
DEALT BY:	CHKD BY:	SCALE :	DATE :
SARTHAK	RAJEEV	NTS	25 JULY 2024


1. ALL THE DIMENSIONS MENTIONED ARE IN FEET AND INCHES AS WELL AS MM.
2. ALL LEVELS INDICATED ARE IN MM.
3. DRAWINGS NOT TO BE SCALED ONLY WRITTEN DIMENSIONS TO BE FOLLOWED.
4. DIMENSIONS - LEVELS AS SHOWN TO BE VERIFIED AT SITE BEFORE COMMENCEMENT OF WORK.
5. ANY DISCREPANCIES FOUND IN THE DRAWING SHALL BE BROUGHT TO THE NOTICE OF THE ARCHITECT BEFORE EXECUTION.
6. RELEVANT SERVICES DRAWING TO BE READ SIMULTANEOUSLY.
7. ALL CENTER LINE DIMENSIONS WITH PREFERENCE TO (O.D.).
8. ALL LEVELS INDICATED ARE UNFINISHED LEVELS(BARE R.C.C. FLOOR).
9. FINISHED FLOOR TO BE 100MM FROM UNFINISHED FLOOR LEVELS.
10. ALL MATERIALS, FINISHES ETC TO BE AS SPECIFIED AND APPROVED.

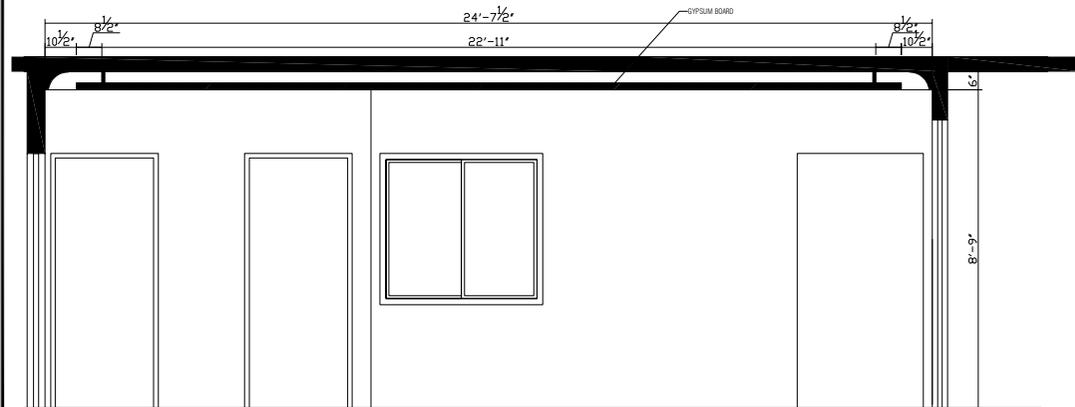


SECTION XX'

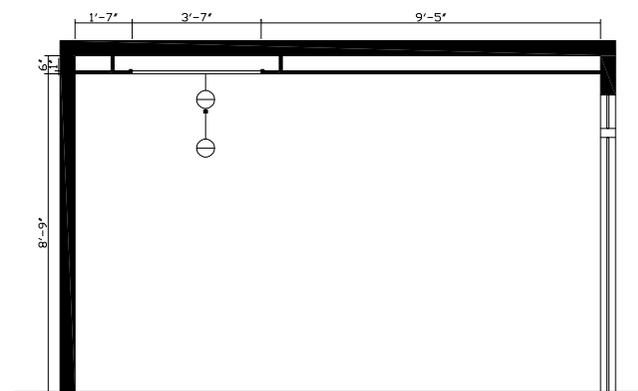

SECTION YY'

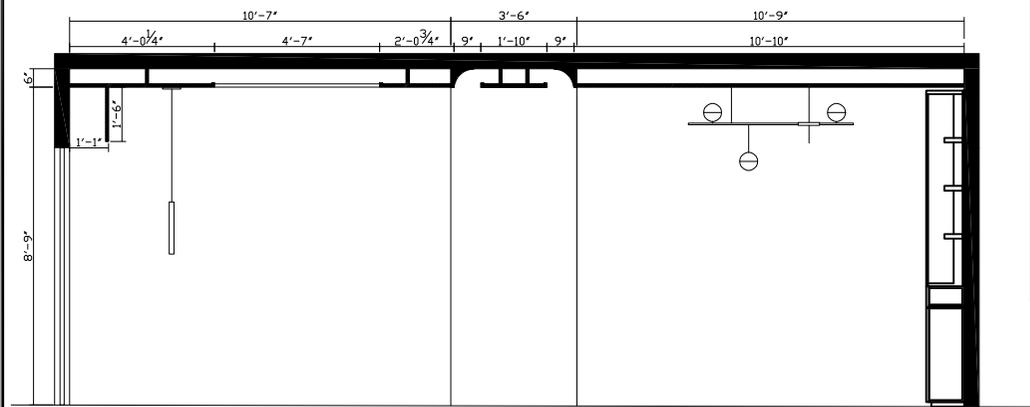

SECTION ZZ'

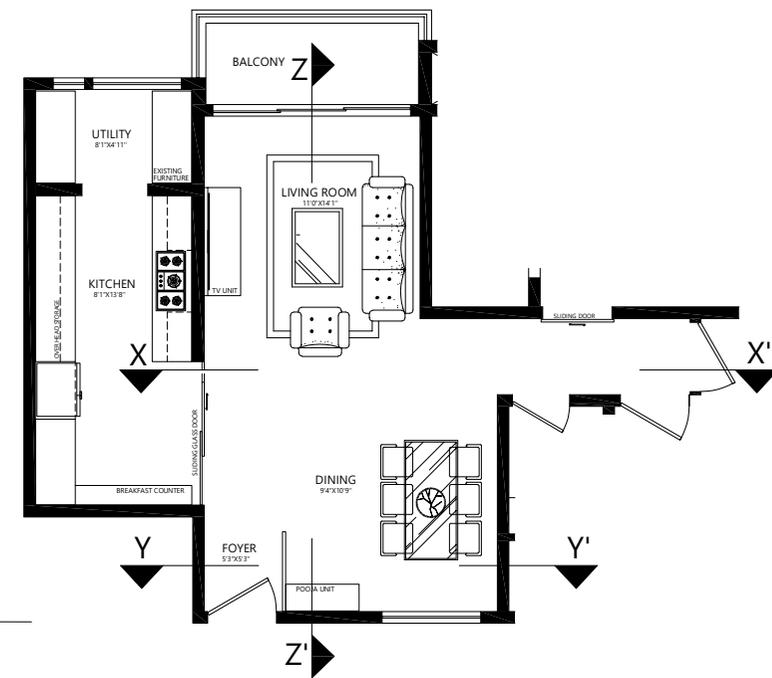

KEY PLAN

18MM PLY FINISHED WITH LAMINATE AS APPROVED BY ARCHITECT

CLIENT:  
**MRS. SUNITHA**

PRINCIPLE ARCHITECTS:  
**TEKTON 42**

REV NO	DATE	DESCRIPTION

PROJECT:  
**L&T RAINTREE BOULEVARD**



DRAWING ISSUED AS: FOR DISCUSSION

TITLE: **LIVING ROOM(FALSE CEILING)**

DWG NO:	R-1	JOB NO:
DEALT BY:	CHKD BY:	SCALE :
SARTHAK	RAJEEV	NTS
		DATE :
		25 JULY 2024